



South Bay Foundry


WWW.SOUTHBAYFOUNDRY.COM

PHONE: (619) 956-2780 FAX: (619) 956-2788


WATER WORKS - 2

BURY EL
MECHANICAL JOINT
DUCTILE IRON DI 350


SECTION B-B

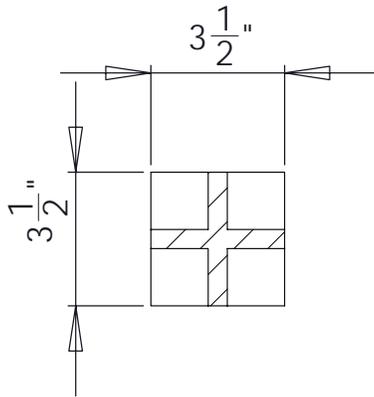

6 X "A"	WT (LBS)
6 X 16	76
6 X 24	98
6 X 30	105
6 X 36	117
6 X 42	134
6 X 48	151
6 X 54	170

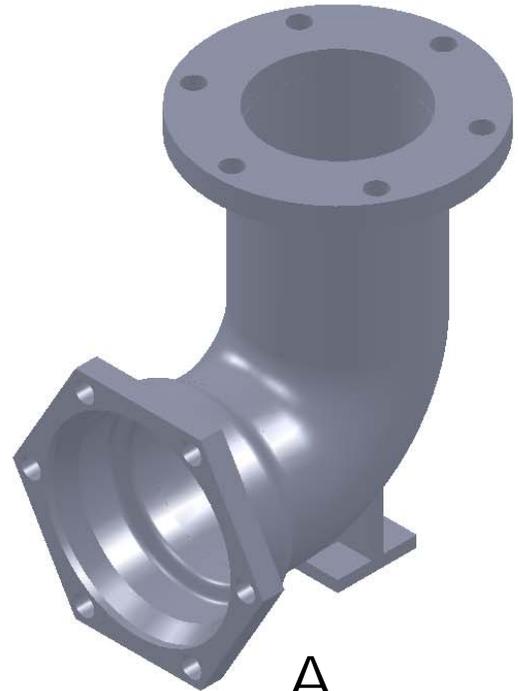

SECTION A-A

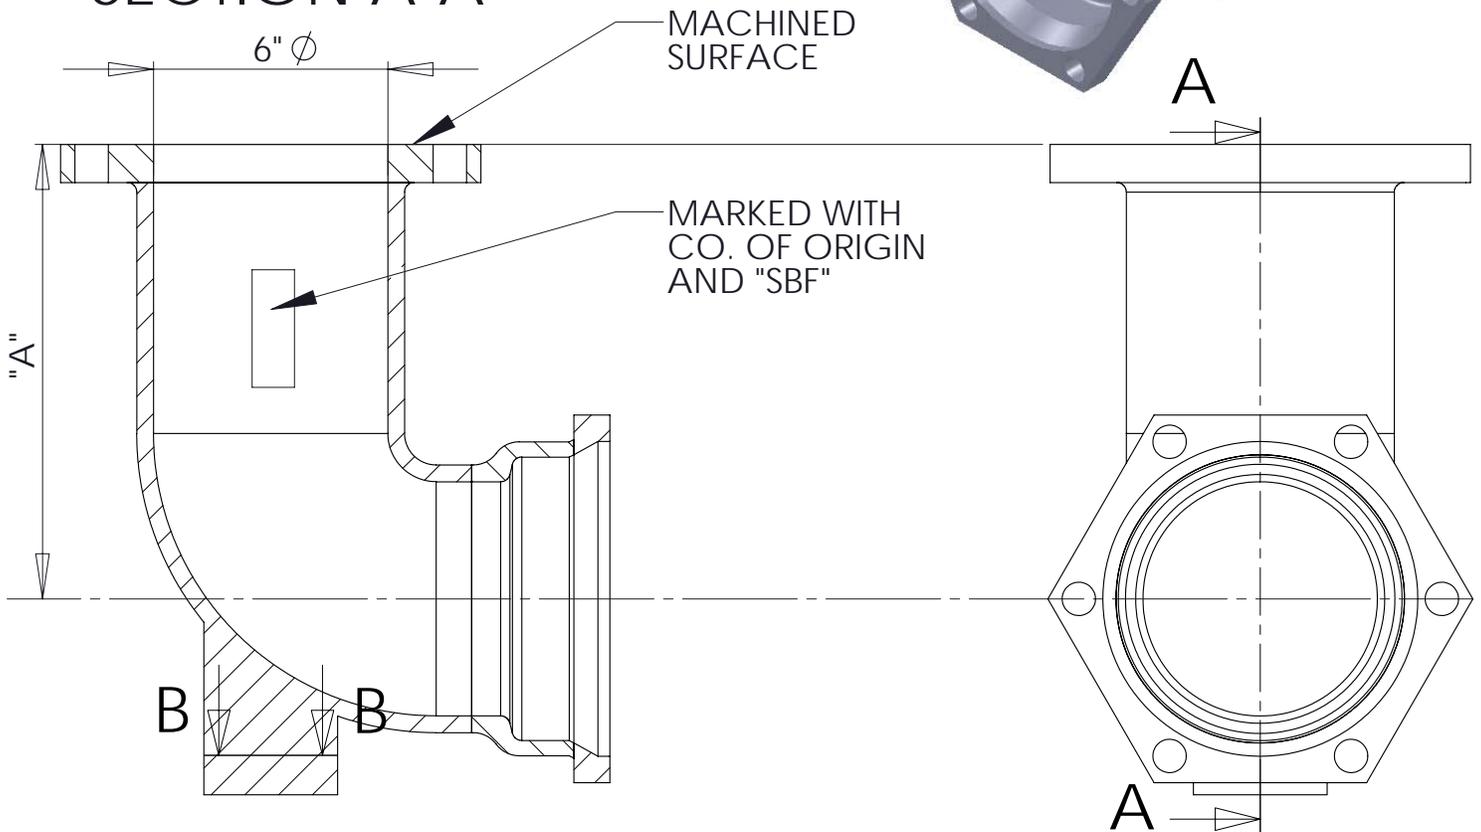

GENERAL INFORMATION

- *MATERIAL IS MADE IN ACCORDANCE WITH AWWA STANDARDS C-153
- *CONTAINS 1/8" THICK CEMENT LINING UNLESS OTHERWISE REQUIRED
- *CEMENT LINING CONFORMS TO AWWA SPECIFICATION C-104
- *FLANGES AVAILABLE DRILLED: 6 HOLE, 7/8"; 6 HOLE, 3/4"; 8 HOLE, 7/8"; OTHER AS REQUIRED
- *UL APPROVED

APPROVED

BY:

TITLE:

AGENCY:

DATE: